


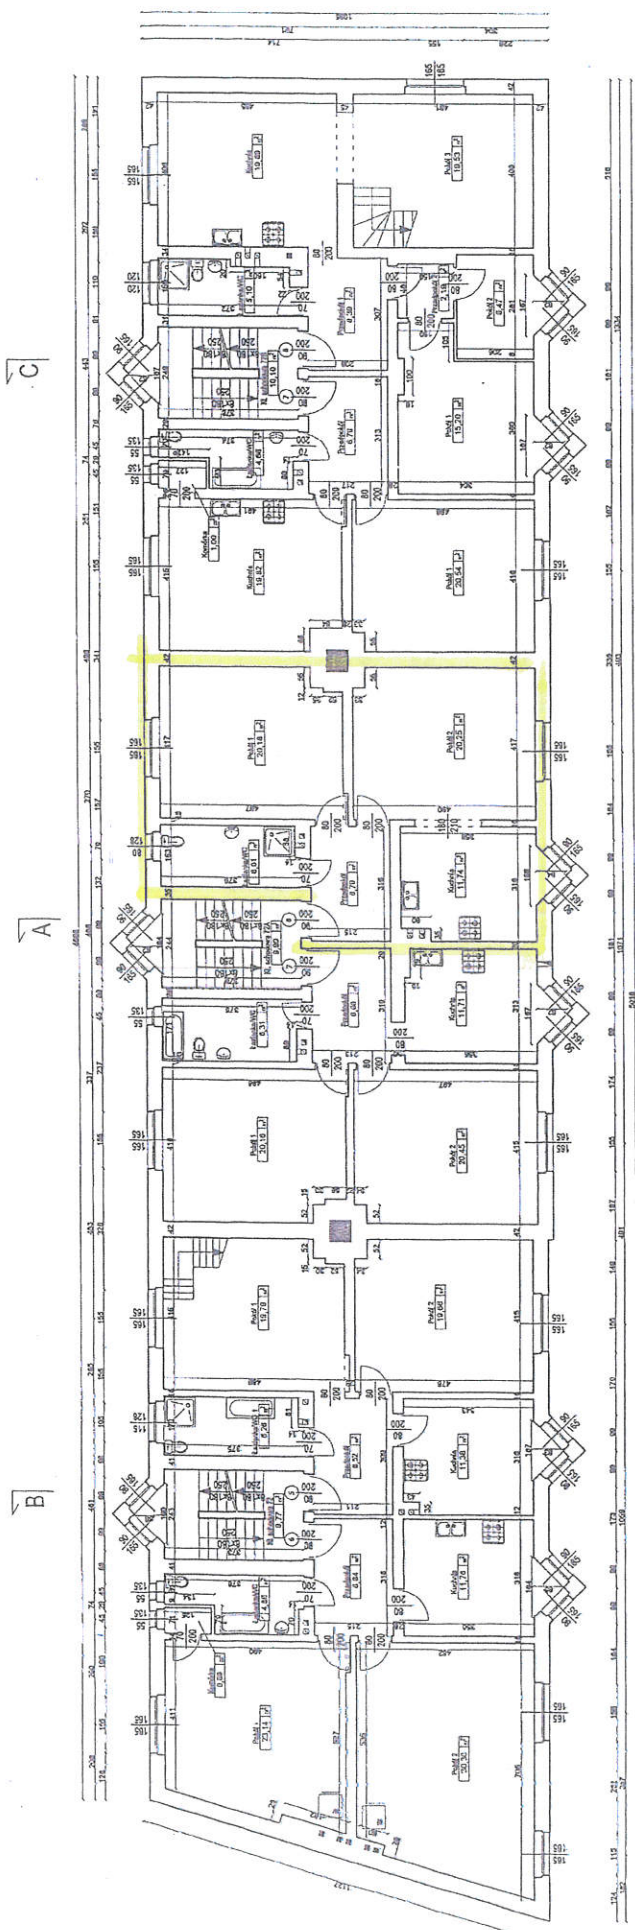







Wysokość kondygnacji H=268
wyliczenie powierzchni na podstawie normy: PN-70/B-02365 /

[illegible]

PODINSEKTORIN S P E K T O R
ds technicznych.

Juliane
Nina Kulaszka

Jerzy Bagaż

Handwritten signature